

These drawings are instruments of service and are the property of Golden Valley Engineering & Surveying, Inc. and shall remain confidential. No part of these drawings are to be used on any other project without the written permission of Golden Valley Engineering & Surveying, Inc.
 Copyright © 2005 Golden Valley Engineering & Surveying, Inc.

REVISIONS:


GOLDEN VALLEY
ENGINEERING & SURVEYING
 405 W. 19th Street • P.O. Box 349 • Merced, CA 95340
 Phone (209) 722-3200 • Fax (209) 722-3254


ELEVATIONS FOR
EVANGELICAL FREE CHURCH
A.P.N. 007-171-014
 CITY OF MERCED CALIFORNIA

PREPARED FOR:
 Evangelical Free Church
 2876 N. "G" Street
 Merced, CA 95340
 Ph. (209) 385-7431
 Fax: (209) 725-3536


SHEET COMMENTS:
 -ELEVATIONS

DESIGNED: G.V.E.A.S.
DRAWN BY: CHRISTINE L.
CHECKED: JX
DATE: Feb. 24, 2006
JOB NO.: 05-008

SHEET
A-2

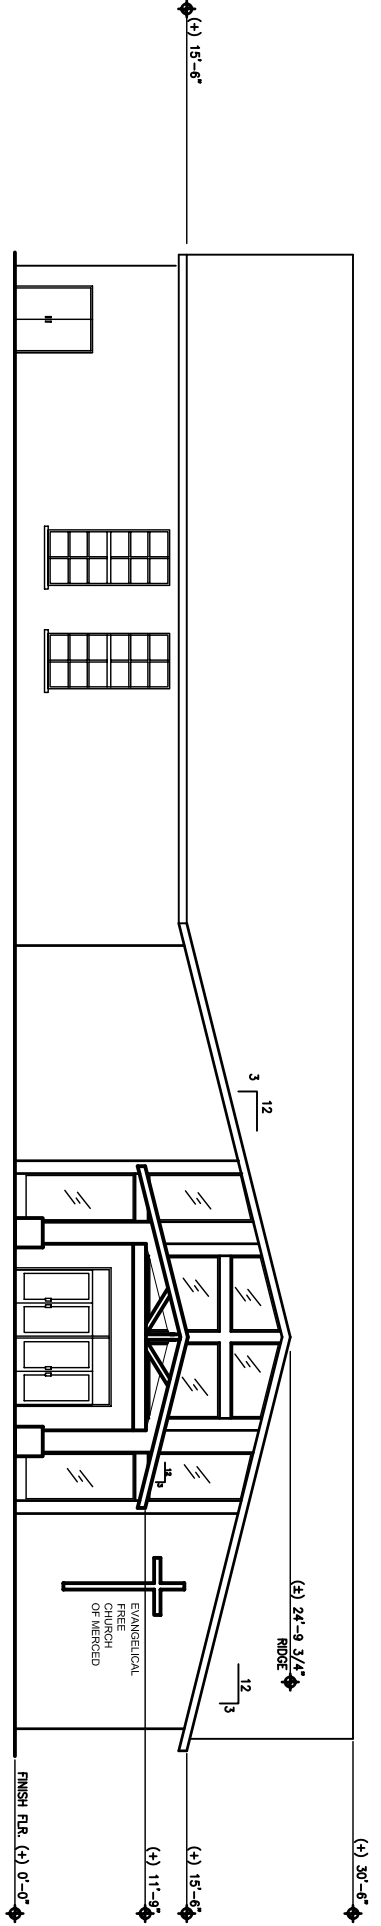

WEST ELEVATION
 SCALE: 1/8" = 1'-0"

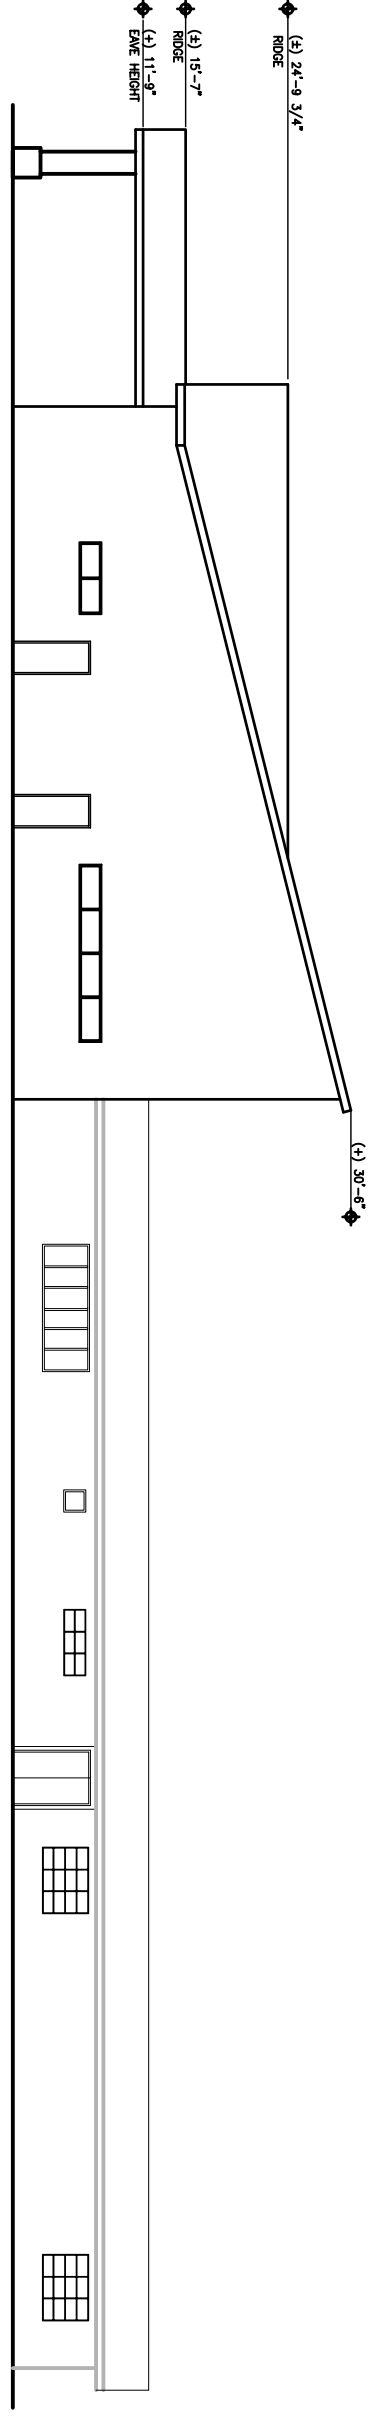

SOUTH ELEVATION
 SCALE: 1/8" = 1'-0"